



RANDALL
PAULSON
architects

Roswell Mill
85-A Mill Street Suite 200
Roswell, Georgia 30075
t 770.650.7558 f 770.650.7559
e-mail architects@randallpaulson.com

architecture/interiors

These plans and specifications are the property of Randall Paulson Architects, Incorporated. These documents may not be copied, reproduced, used or implemented in any way, in part or in whole, without the written consent of Randall Paulson Architects, Incorporated. All common law rights of copyright are hereby specifically reserved.

ABC OFFICE
RENOVATION




8975 ROSWELL ROAD
ATLANTA, GEORGIA 30350


Print Record

Date 14 APRIL 2008 Project No. 2007254.00
Sheet Title FIRST AND SECOND FLOOR PLANS

Sheet No. **A-101**
 Released for Construction
 Not Released for Construction

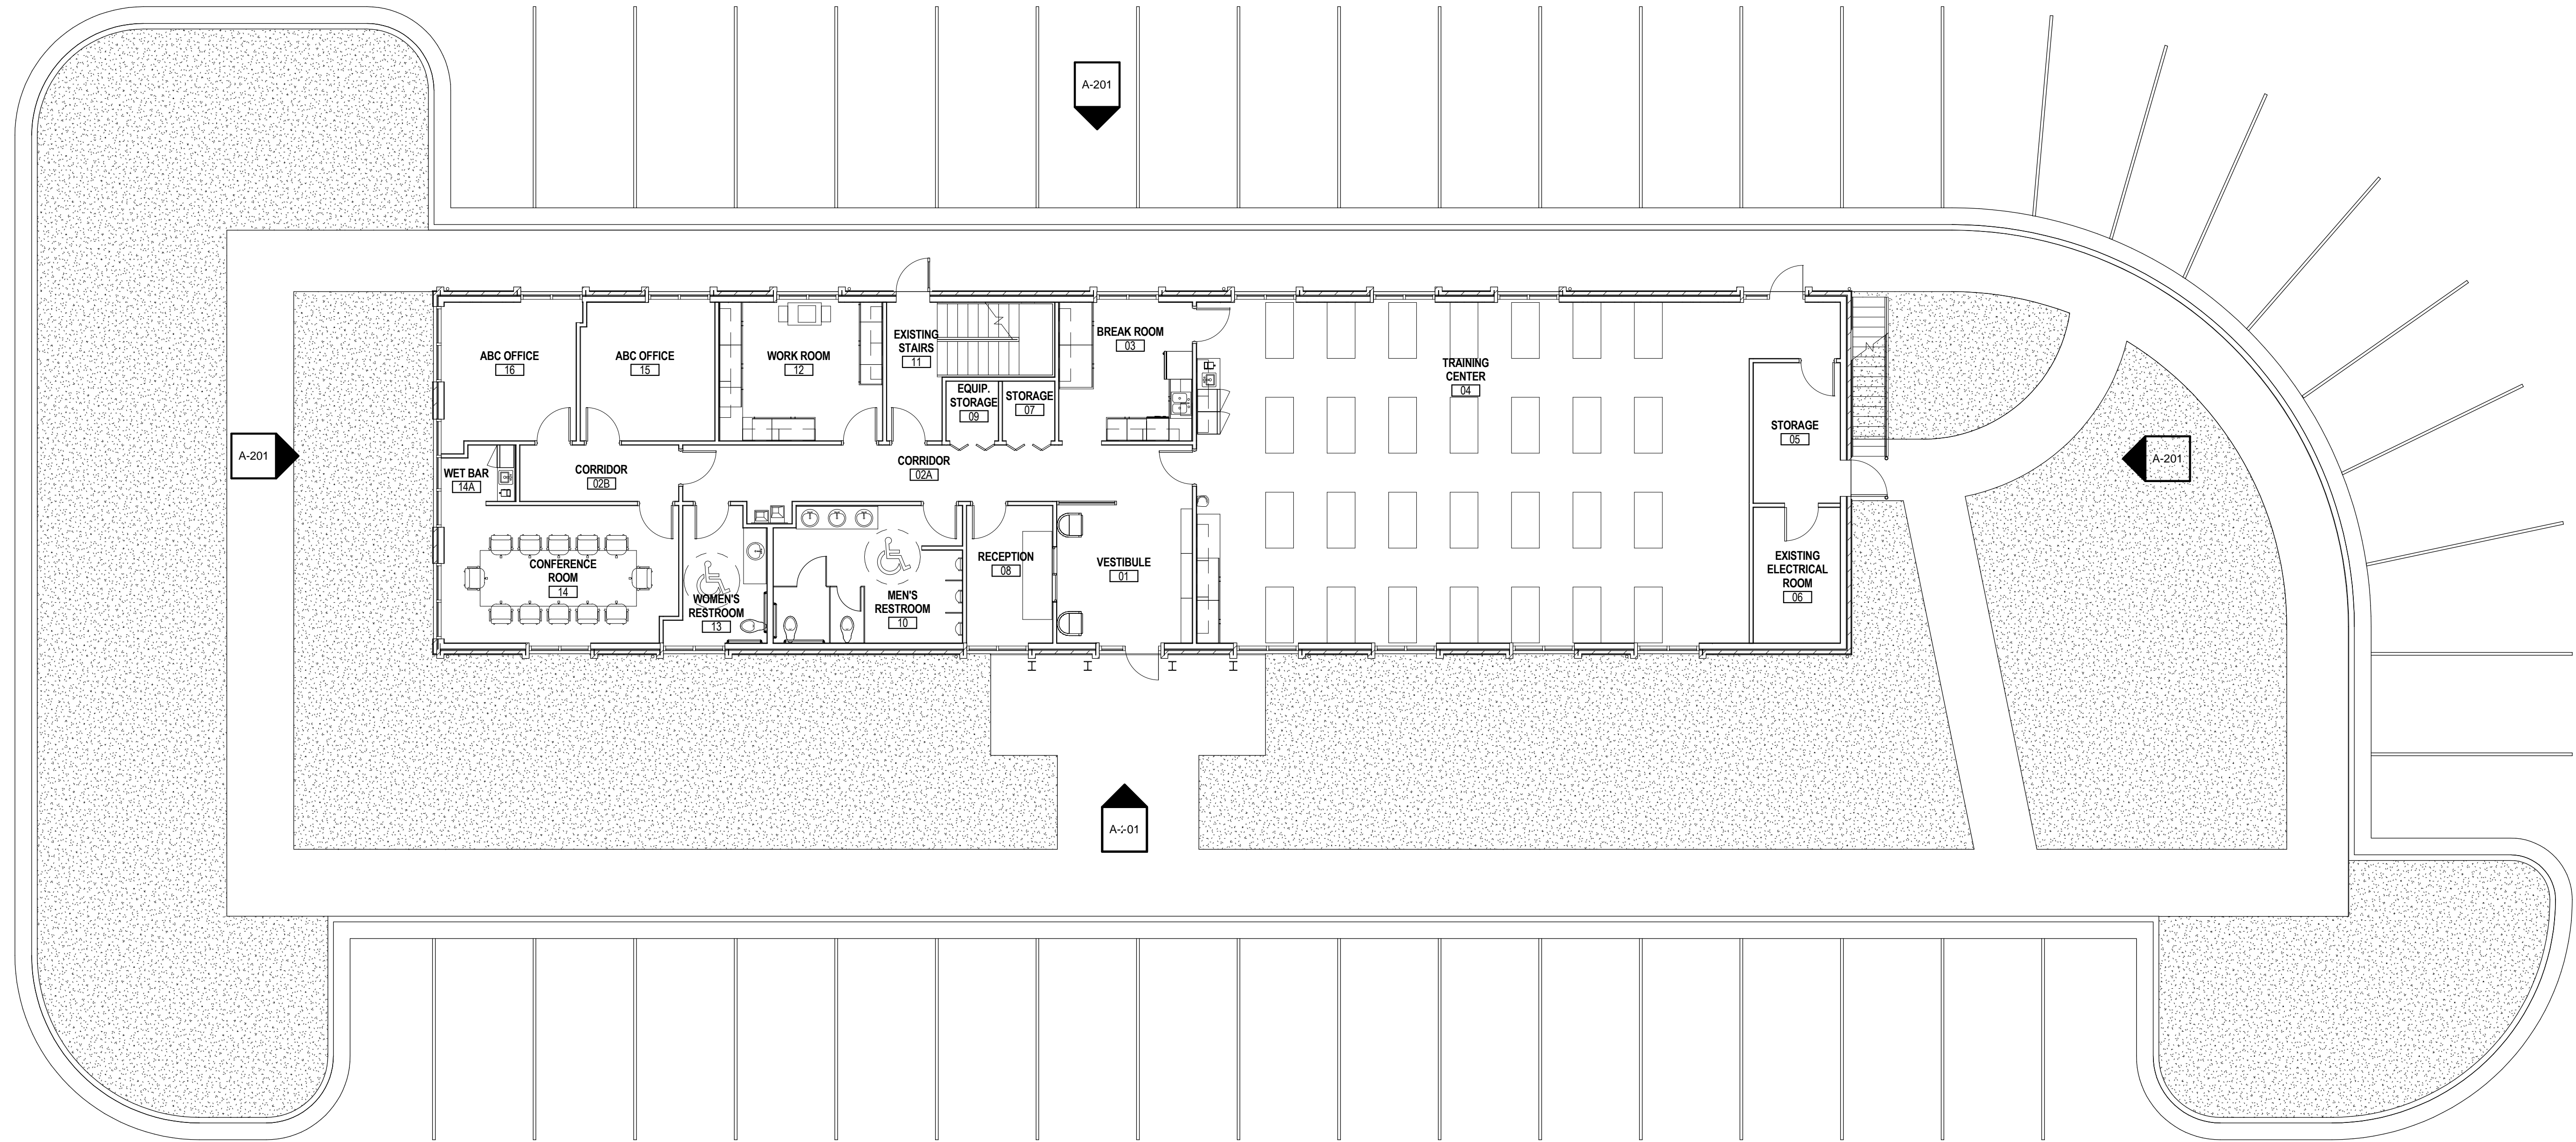

1 FINAL - FIRST FLOOR PLAN
A-101 1/8" = 1'-0"

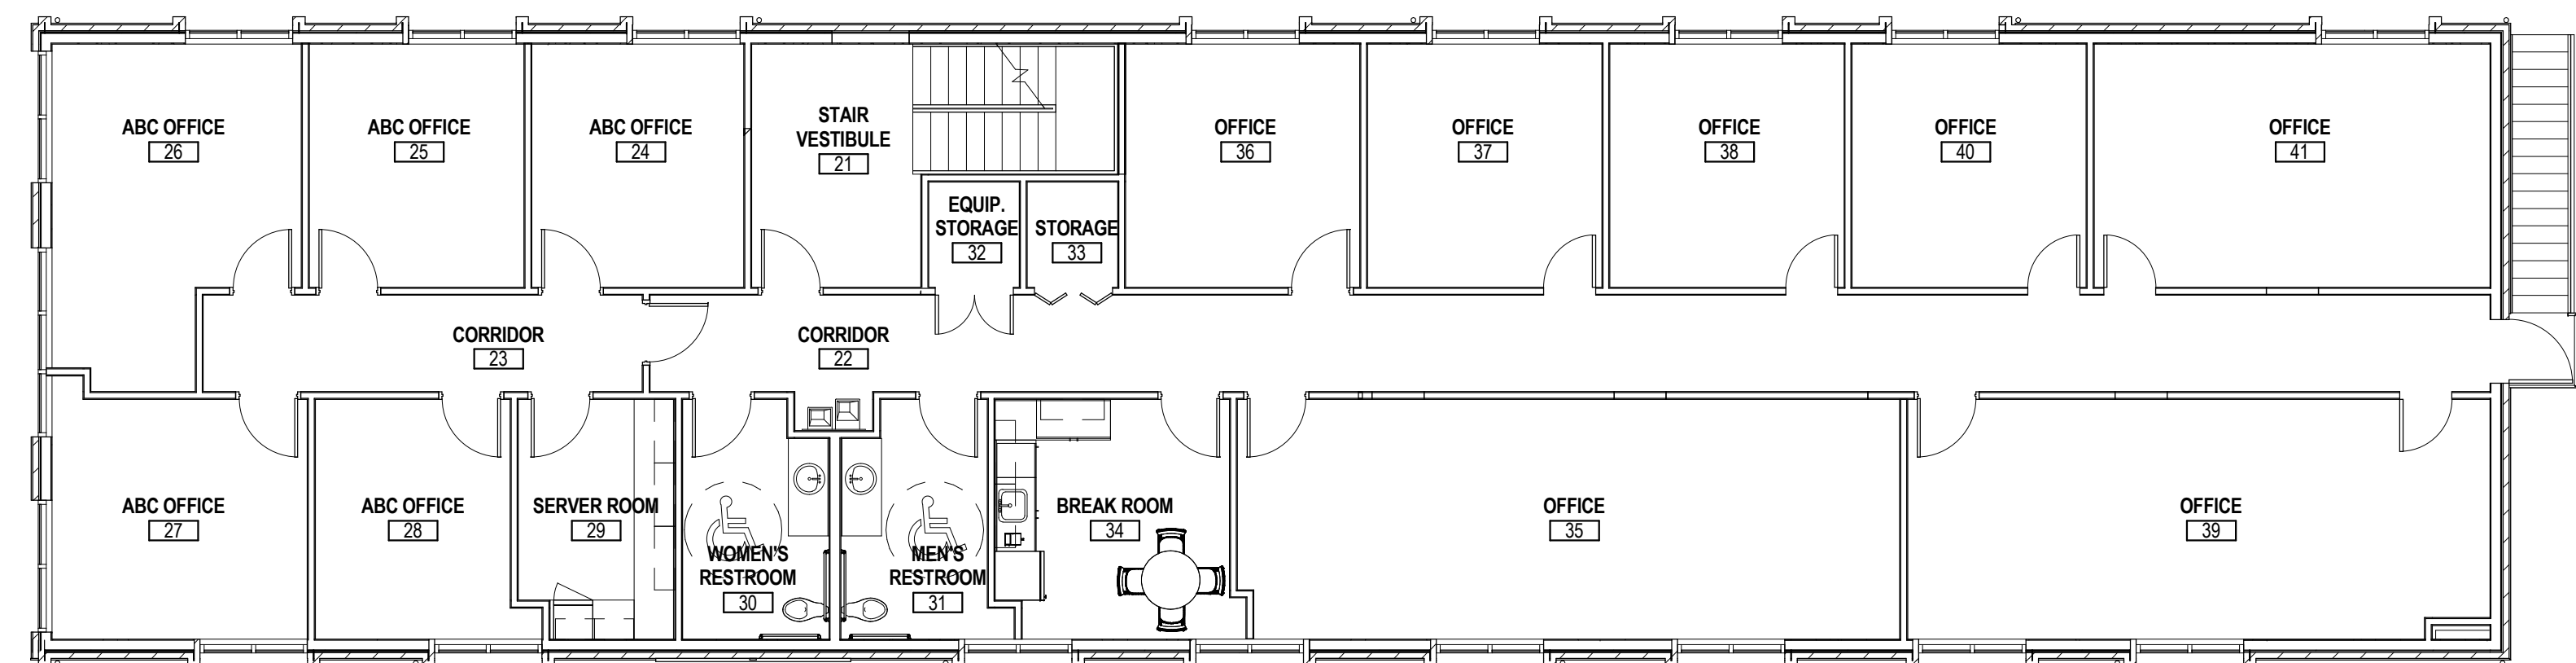

2 FINAL - SECOND FLOOR PLAN
A-101 1/8" = 1'-0"